


PROPOSED EXPANSION
EBRT

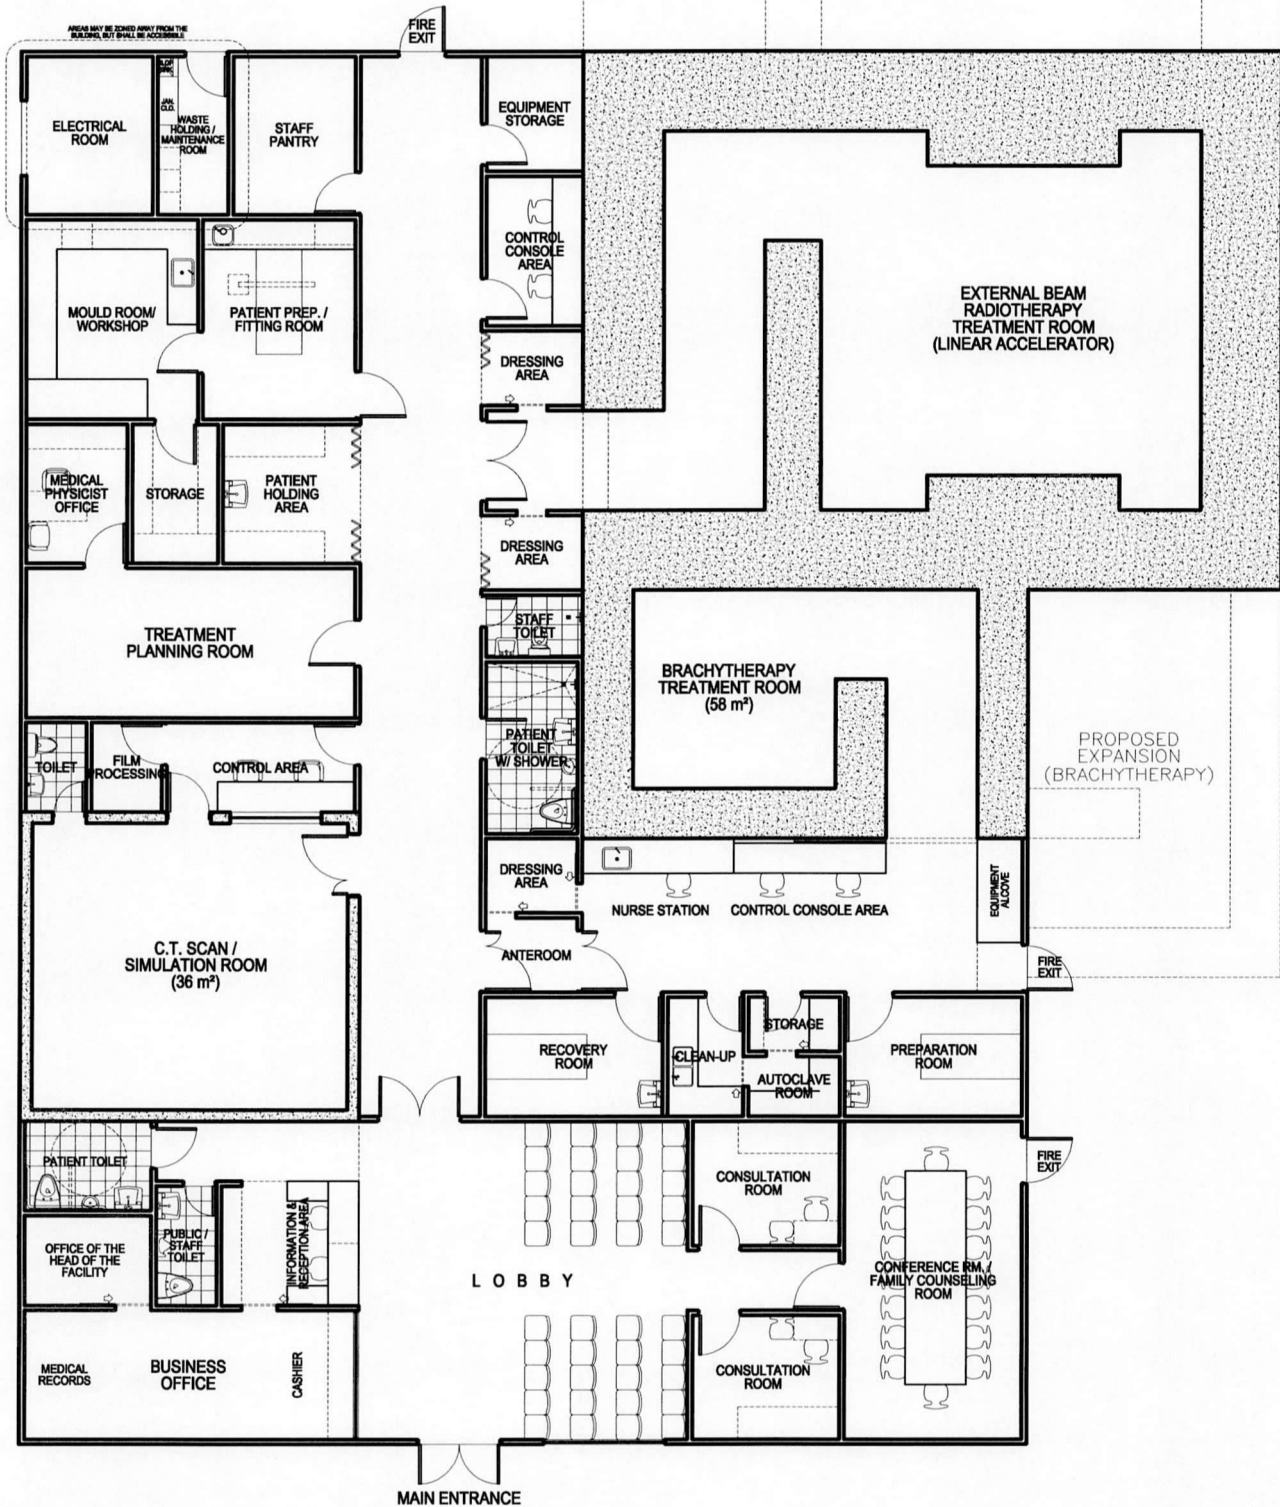

SAMPLE FLOOR PLAN

SCALE 1:150 m



NOTE:
THE BUNKER/ROOM INTENDED FOR
RADIO THERAPY TREATMENT AND DIAGNOSTIC
IMAGING AND SIMULATION SHALL BE SUFFICIENT IN
SIZE, PLANNED AND DESIGNED BASED ON THE
EQUIPMENT MANUFACTURER'S SPECIFICATIONS
AND THE LICENSING REQUIREMENTS OF
FDA-CDRRHR AND DOST-PNRI, IF APPLICABLE.



Republic of the Philippines
DEPARTMENT OF HEALTH
CENTRAL OFFICE
San Lazaro Compound, Rizal Avenue, Sta. Cruz, Manila City

TITLE / SHEET CONTENT:
**SAMPLE FLOOR PLAN FOR
CANCER TREATMENT FACILITY**
RADIO THERAPY

APPROVED BY:
Nicolas B. Lutero III
ATTY. NICOLAS B. LUTERO III, CESO III
DIRECTOR IV

SHEET NO. 1 OF 1
REVISION 0.0
05/19/2022
PREPARED BY: